



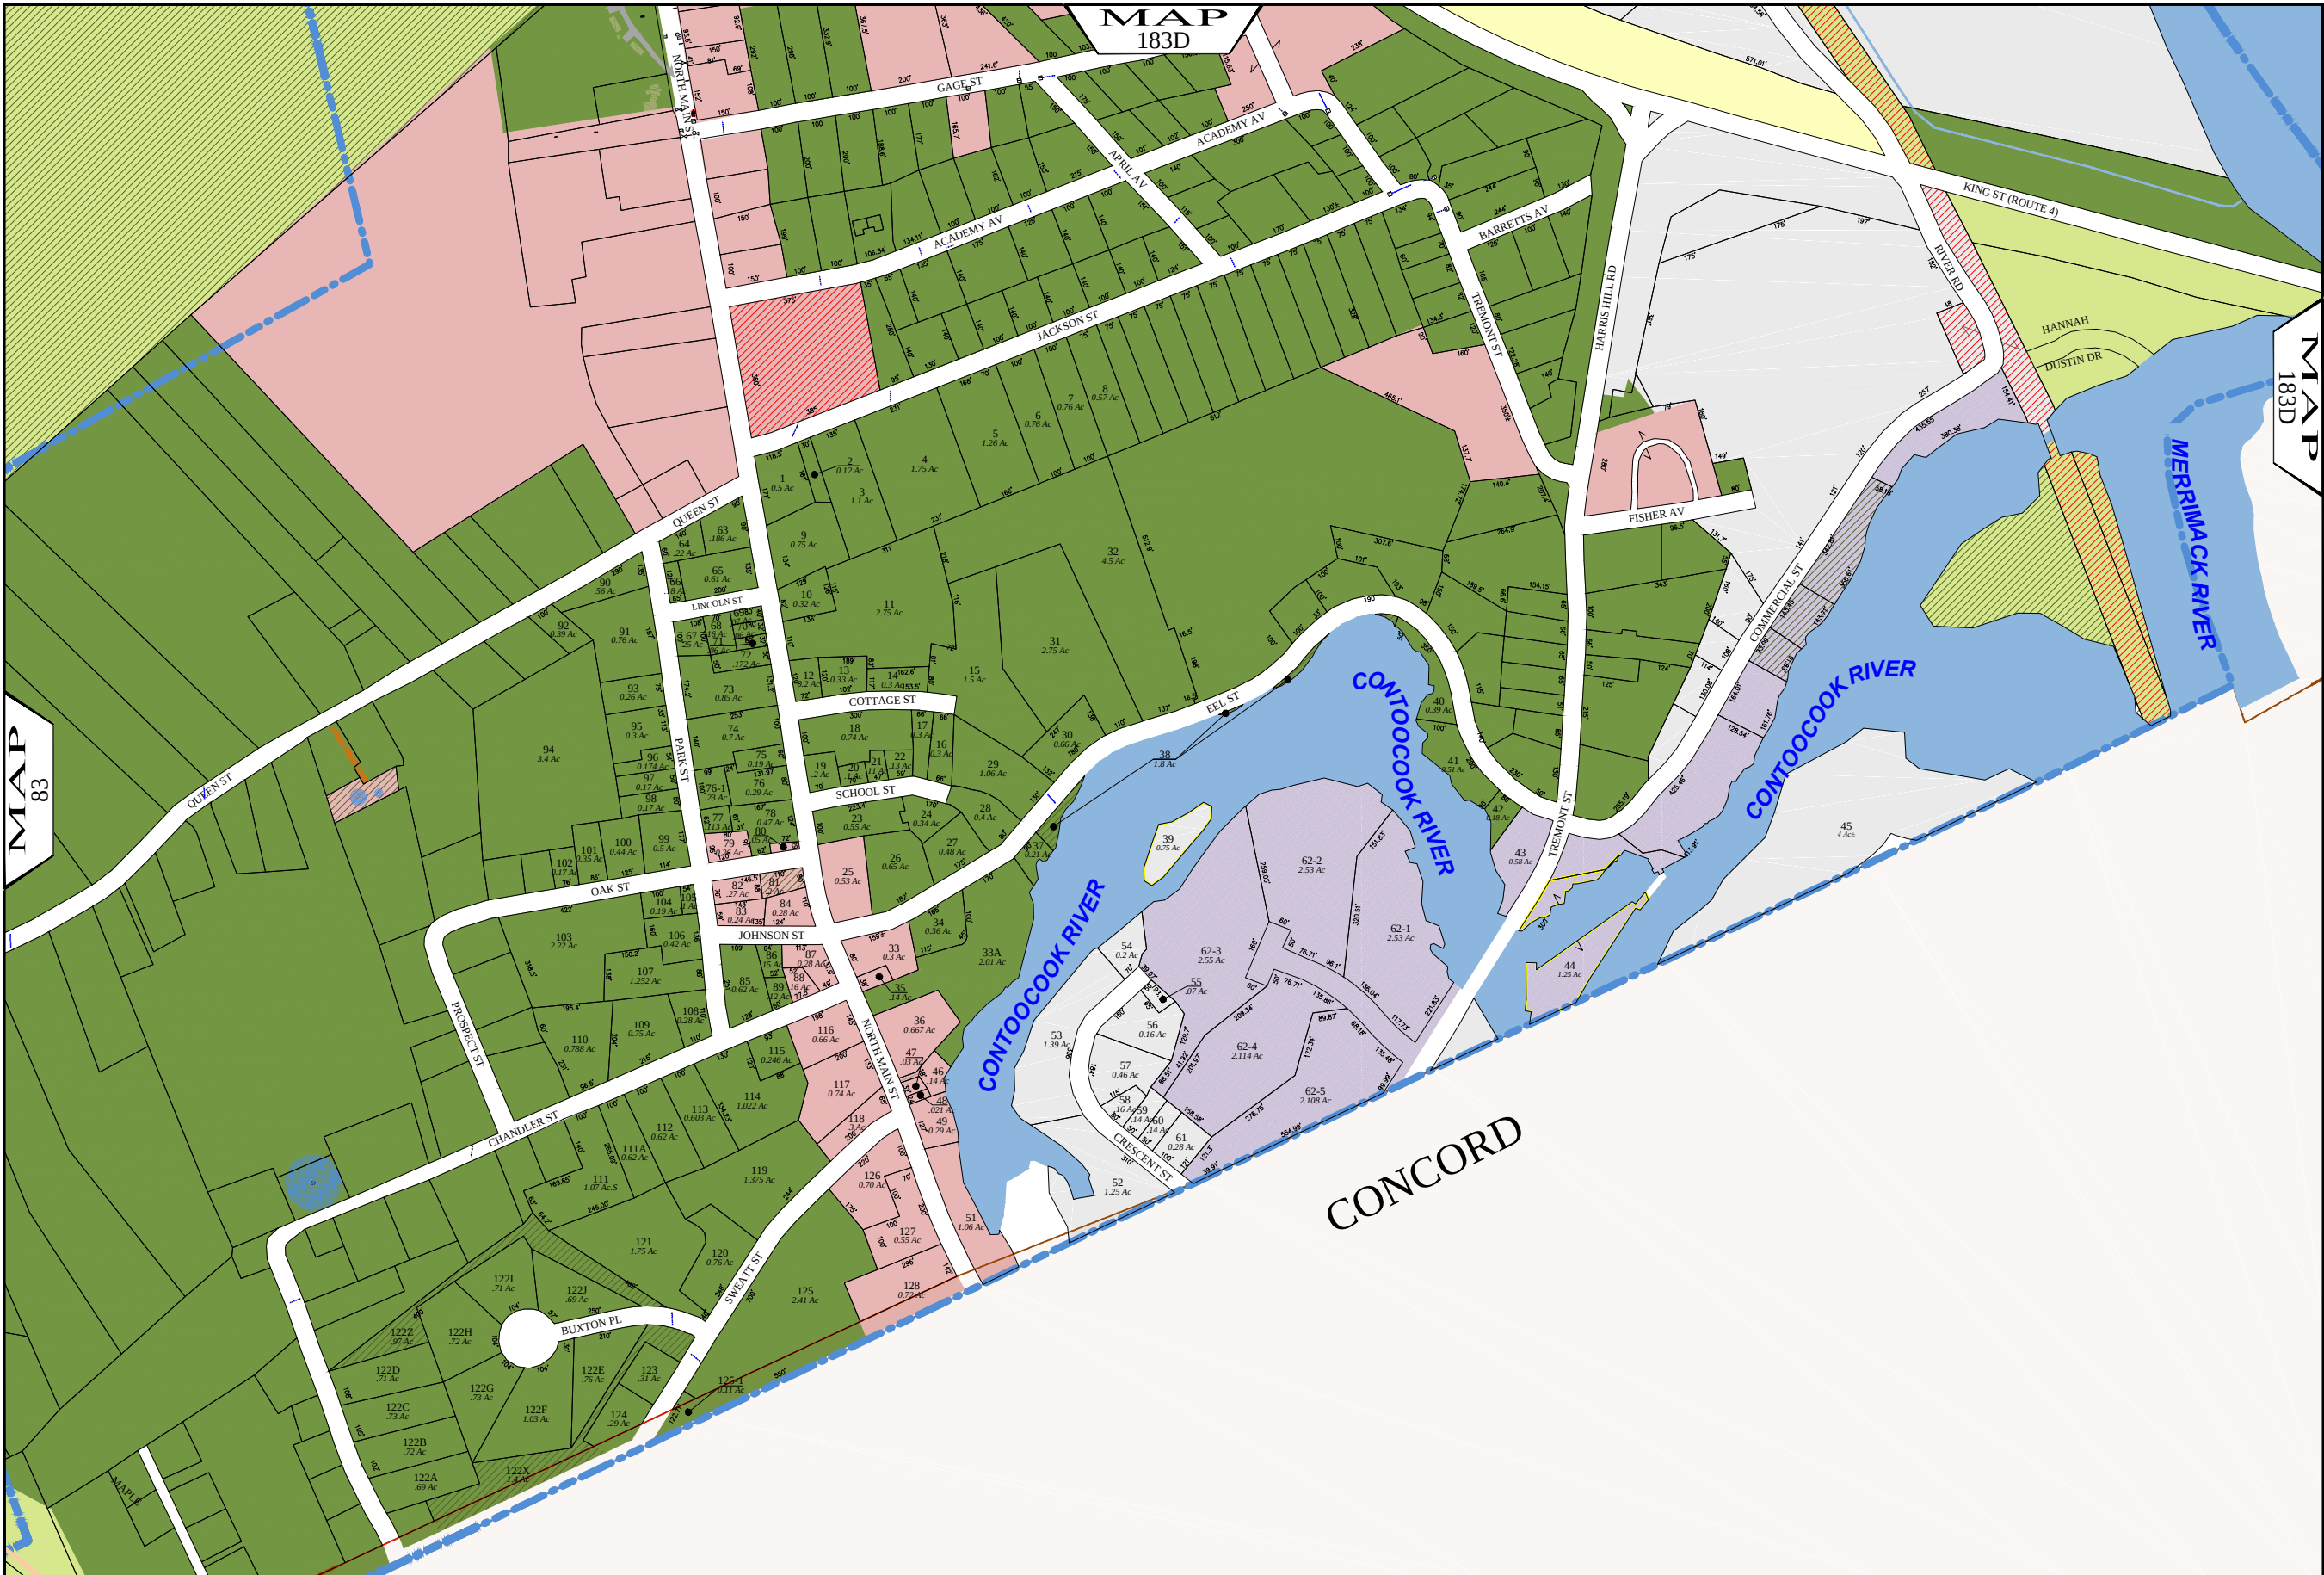

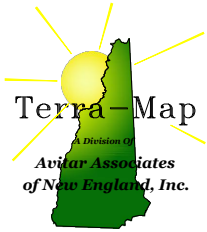


**Terra-Map**  
A Division of  
**Avitar Associates**  
of New England, Inc.  
www.avitarassociates.com  
TerraMap@avitarassociates.com

Phone  
603 798-4419


Fax  
603 798-4263

Town of  
**BOSCAWEN**  
Merrimack County  
New Hampshire


| LEGEND                      |         |  |
|-----------------------------|---------|--|
| Lot-Sub                     | 12-1    |  |
| Acreage                     | 200 AcS |  |
| S-Survey C-Calculated       |         |  |
| Dimensions (Feet)           | 150.00' |  |
| Private & ROW Access        |         |  |
| River                       |         |  |
| Wetland                     |         |  |
| Lake or Pond                |         |  |
| Transmission Line           |         |  |
| Conservation Easement       |         |  |
| Exempt Property             |         |  |
| Town Owned Land             |         |  |
| Structure                   |         |  |
| Water Precinct              |         |  |
| Mill Redevelopment District |         |  |
| Agricultural - Residential  |         |  |
| Residential Low Density     |         |  |
| Residential Medium Density  |         |  |
| Commercial                  |         |  |
| Industrial                  |         |  |

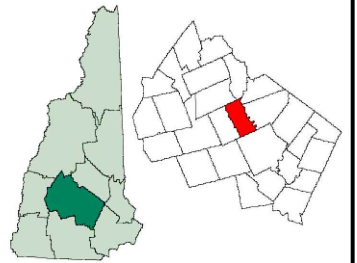


MAP INDEX

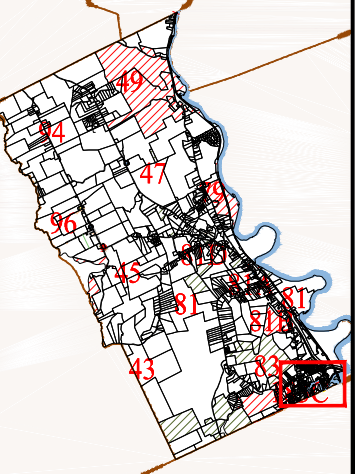

MAP NUMBER

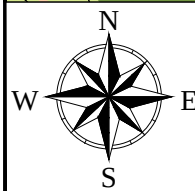

THE HORIZONTAL DATUM IS THE NEW HAMPSHIRE STATE  
PLANE COORDINATE SYSTEM, NAD 83.  
FOR ASSESSMENT PURPOSES  
NOT TO BE USED FOR CONVEYANCES  
**REVISED APRIL 1, 2016**

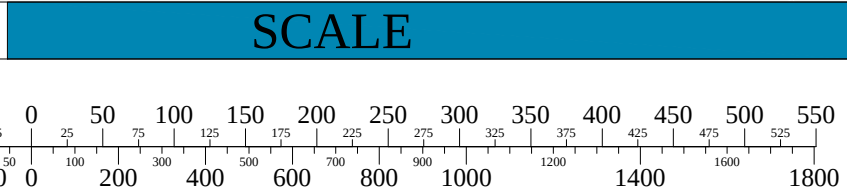

**MAP NOTES**

**183C**