
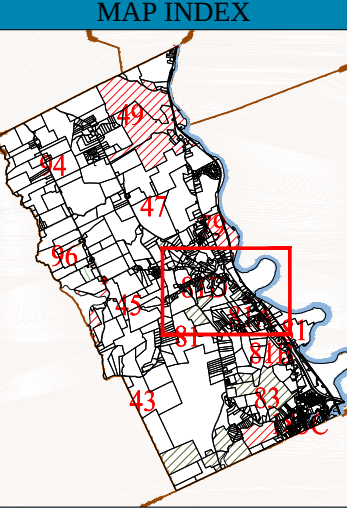




Town of
BOSCAWEN
Merrimack County
New Hampshire

LEGEND		
Lot-Sub	12-1	
Acres	200 AcS	
S-Survey C-Calculated		
Dimensions (Feet)	150.00'	
Private & ROW Access		
River		
Wetland		
Lake or Pond		
Transmission Line		
Conservation Easement		
Exempt Property		
Town Owned Land		
Structure		
Water Precinct		
Mill Redevelopment District		
Agricultural - Residential		
Residential Low Density		
Residential Medium Density		
Industrial		

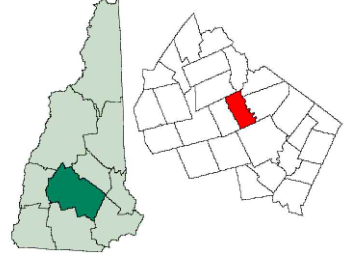


MAP NUMBER

81D

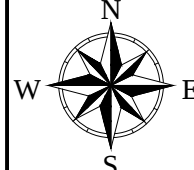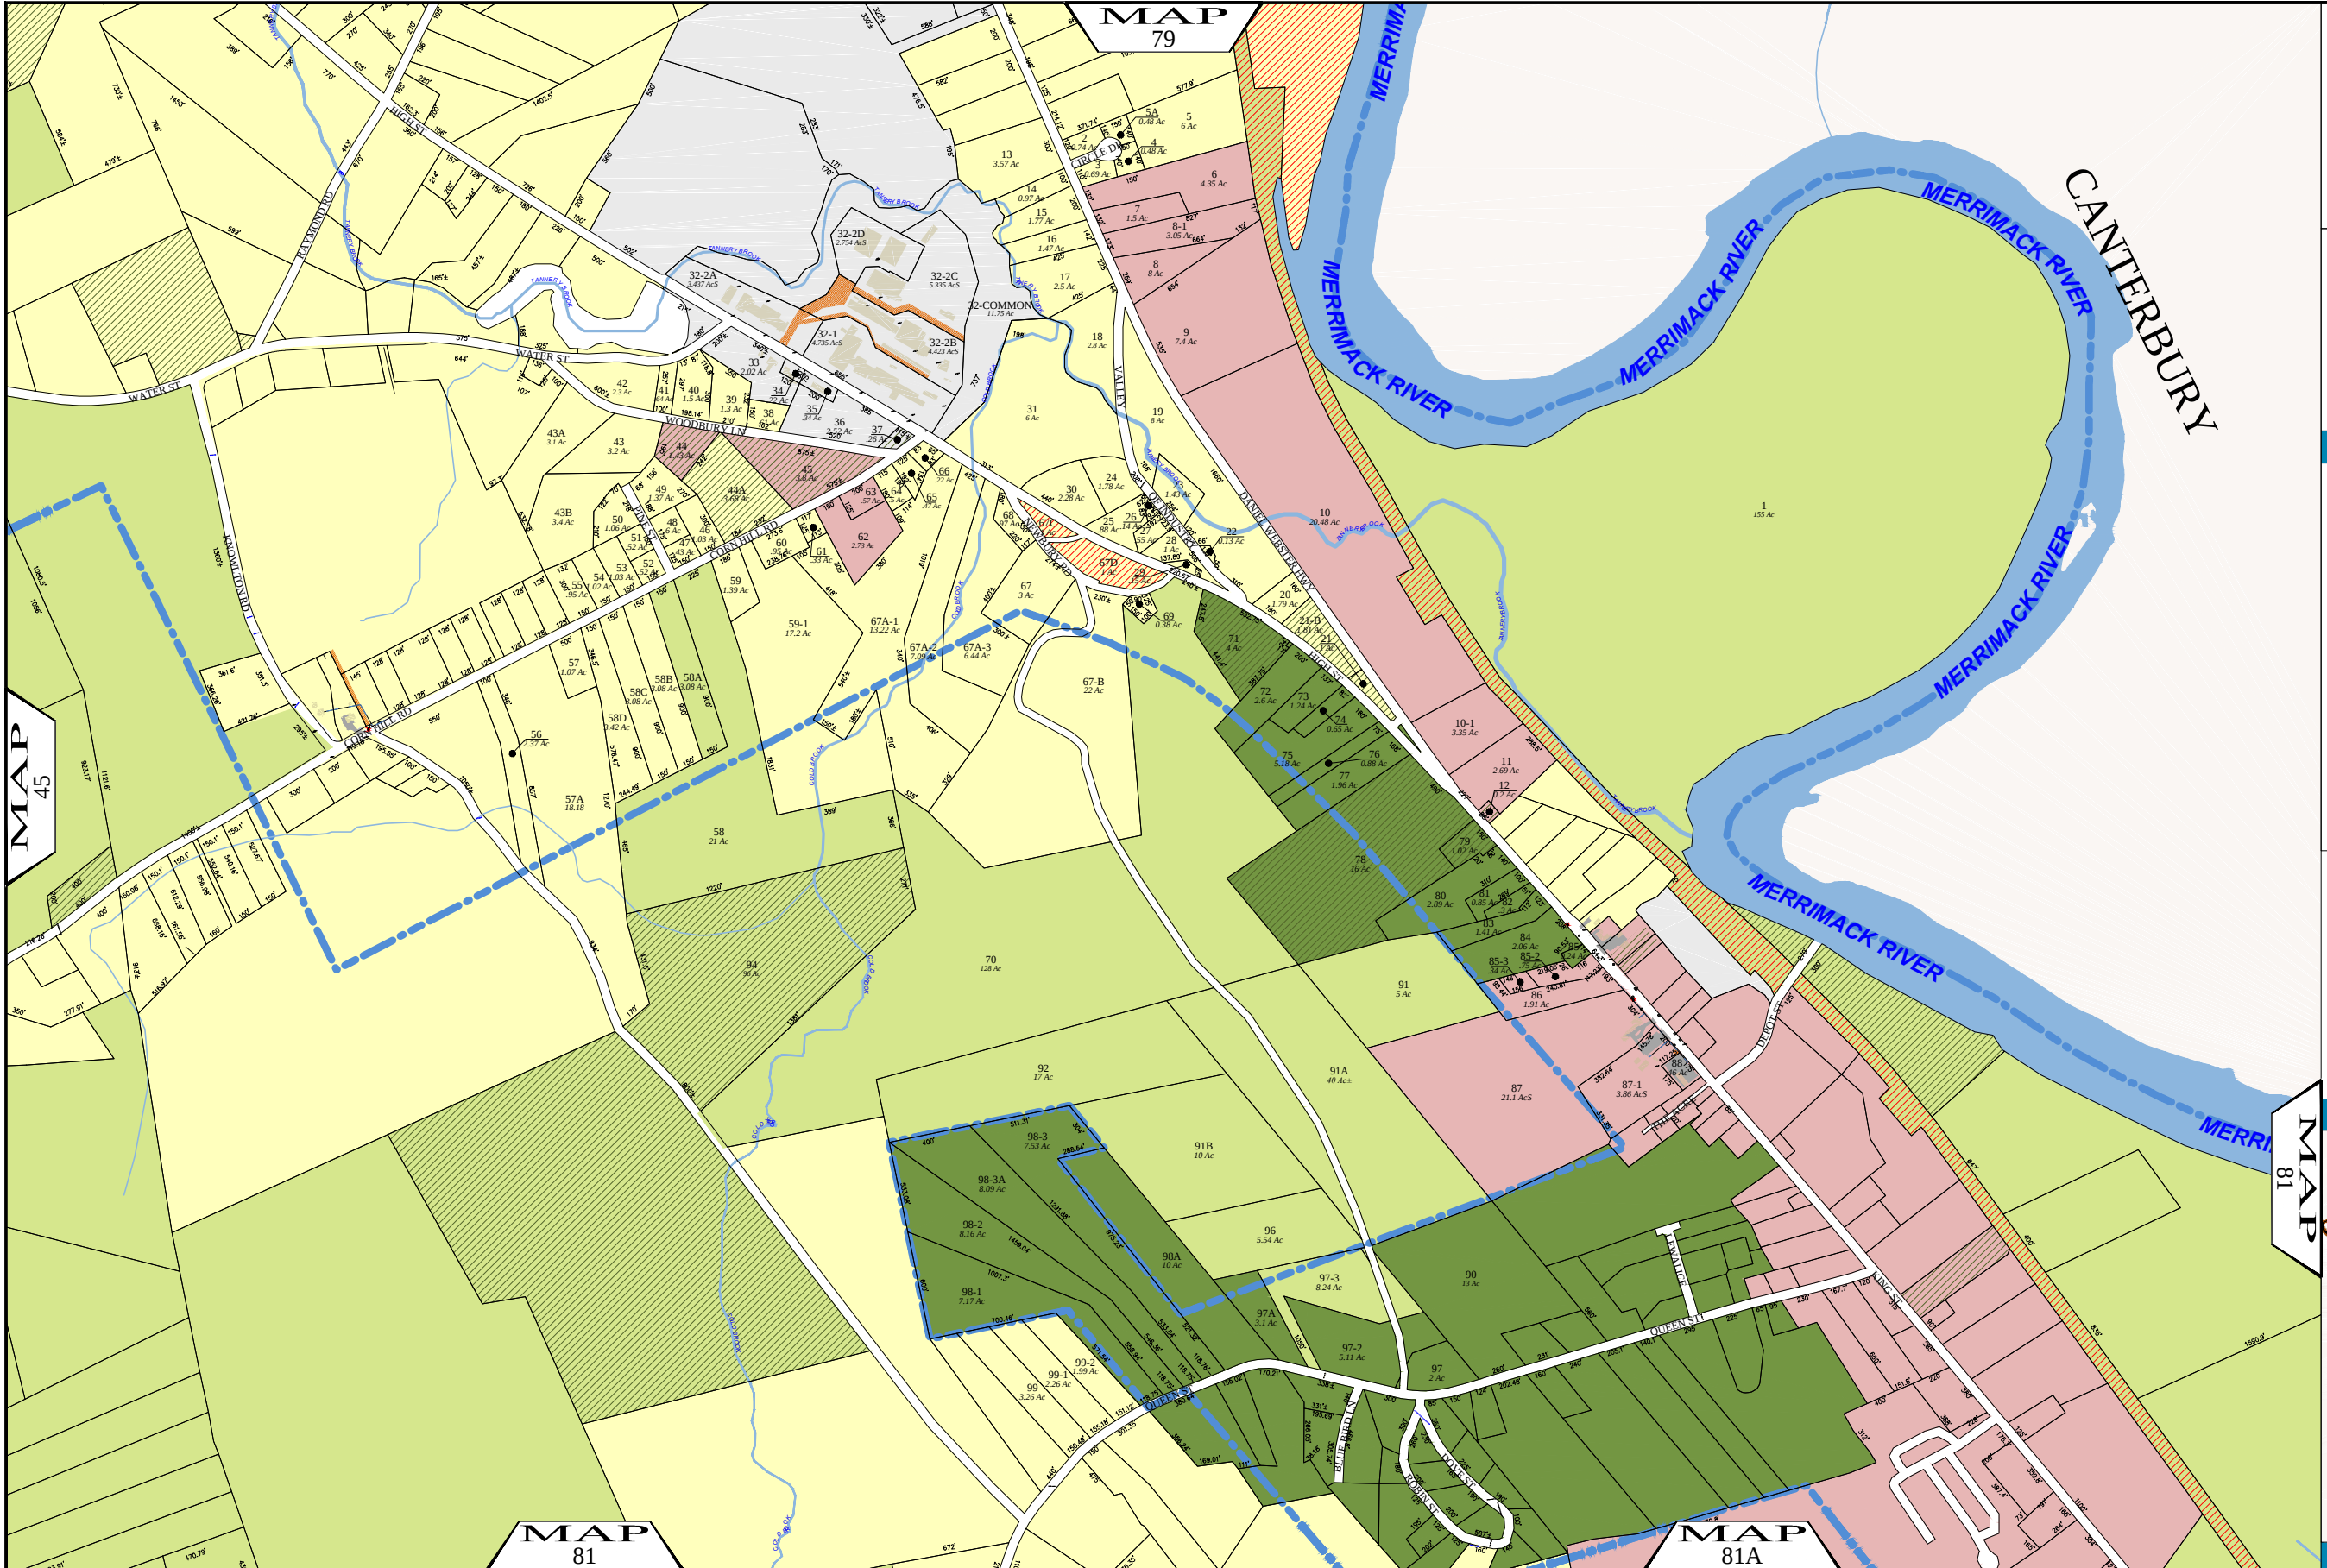

THE HORIZONTAL DATUM IS THE NEW HAMPSHIRE STATE
PLANE COORDINATE SYSTEM, NAD 83.
FOR ASSESSMENT PURPOSES
NOT TO BE USED FOR CONVEYANCES
REVISED APRIL 1, 2016

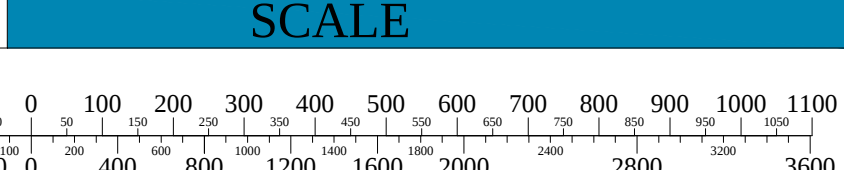

MAP NOTES